



Opening Louvred Roof System

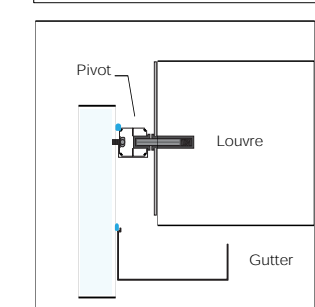

ALUMAX 235 MODEL	
LOUVRE SPECIFICATIONS	
BLADE DESIGN	LINEAR
BLADE DIMENSIONS	235mm x 40mm
BLADE MATERIAL	6016 EXTRUDED ALUMINIUM
BLADE FINISH	POWDER COATED
BLADE CENTRES	223mm
BLADE OPENING	184mm
GUTTER SPECIFICATIONS	
GUTTER DESIGN	SQUARE EDGE LOW-STREAMLINE
GUTTER DIMENSIONS	155mm x 45mm - Standard
GUTTER MATERIAL	6061 EXTRUDED ALUMINIUM
GUTTER FINISH	POWDER COATED
PIVOT SPECIFICATIONS	
PIVOT TRACK	40mm x 60mm
PIVOT TRACK MATERIAL	6061 EXTRUDED ALUMINIUM
PIVOT TRACK FINISH	POWDER COATED
DRIVE ARM SPECIFICATIONS	
DRIVE -ARM	40mm x 12mm
DRIVE -ARM MATERIAL	6061 EXTRUDED ALUMINIUM
DRIVE -ARM FINISH	POWDER COATED
PARTS AND CONNECTOR SPECIFICATIONS	
PIN SET	8mm DIA 316 MARINE GRADE STAINLESS STEEL
SPRING SET	316 MARINE GRADE STAINLESS STEEL
CONNECTOR HOUSING	100% UV STABLE HARDENED NYLON INNER
WEATHER STRIP	UVPD WEATHER STRIP
MOTOR & CONTROL SPECIFICATIONS	
MOTOR TYPE	GERMAN MADE LINEAR 240V ACTUATOR
CONTROLS	HARD WIRED OR REMOTE OPERATION
SENSORS	RAIN, WIND & SUN SENSORS (OPTIONAL)

LEGEND:
THIS INDICATES SUPPORT FRAME BY CLIENT
OR BY ALUMAX
(ALUMAX FRAME IS AN OPTIONAL EXTRA)

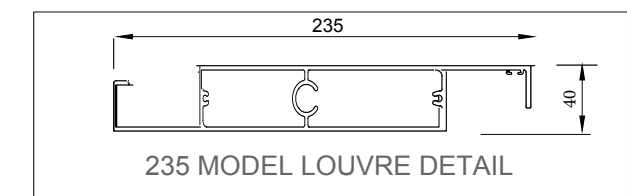

ALUMAX STANDARD DETAIL



AUSTRALIAN MADE

CLIENT DESIGN / MANUFACTURING APPROVAL:

I: _____
PRINT NAME SIGNATURE

APPROVED

AMEND

235MODEL HIGHLIGHTS

MAXIMUM SPAN: 4600MM (outside of frame)

OPENING BETWEEN LOUVRES: 184MM

MINIMUM FRAME HEIGHT: 250MM

LOUVRE DIMENSION: 235MM X 40MM

ALUMAX AUSTRALIA Pty. Ltd.

SYDNEY OFFICE:

3 Tilley Lane, Frenchs Forest

NSW 2086 Australia

Tel 1300 258 629

Email: info@alumax.com.au

Web: alumax.com.au

CLIENT: SAMPLE DRAWING ONLY

TITLE: ALUMAX - 235 Model

PERPENDICULAR LOUVRE LAYOUT

DATE: NOT TO SCALE

DRAWN: ALUMAX

CHECKED: DC & MT

ISSUE/REVISION:

JOB No:

235MODEL HIGHLIGHTS

MAXIMUM SPAN: 4600MM (outside of frame)

OPENING BETWEEN LOUVRES: 184MM

MINIMUM FRAME HEIGHT: 250MM

LOUVRE DIMENSION: 235MM X 40MM

ALUMAX AUSTRALIA Pty. Ltd.

SYDNEY OFFICE:

3 Tilley Lane, Frenchs Forest

NSW 2086 Australia

Tel 1300 258 629

Email: info@alumax.com.au

Web: alumax.com.au

CLIENT: SAMPLE DRAWING ONLY

TITLE: ALUMAX - 235 Model

PERPENDICULAR LOUVRE LAYOUT

DATE: NOT TO SCALE

DRAWN: ALUMAX

CHECKED: DC & MT

ISSUE/




ALUMAX 235 MODEL	
LOUVRE SPECIFICATIONS	
BLADE DESIGN	LINEAR
BLADE DIMENSIONS	235mm x 40mm
BLADE MATERIAL	6016 EXTRUDED ALUMINIUM
BLADE FINISH	POWDER COATED
BLADE CENTRES	223mm
BLADE OPENING	184mm
GUTTER SPECIFICATIONS	
GUTTER DESIGN	SQUARE EDGE LOW-STREAMLINE
GUTTER DIMENSIONS	155mm x 45mm - Standard
GUTTER MATERIAL	6061 EXTRUDED ALUMINIUM
GUTTER FINISH	POWDER COATED
PIVOT SPECIFICATIONS	
PIVOT TRACK	40mm x 60mm
PIVOT TRACK MATERIAL	6061 EXTRUDED ALUMINIUM
PIVOT TRACK FINISH	POWDER COATED
DRIVE ARM SPECIFICATIONS	
DRIVE -ARM	30mm x 10mm
DRIVE -ARM MATERIAL	6061 EXTRUDED ALUMINIUM
DRIVE -ARM FINISH	POWDER COATED
PARTS AND CONNECTOR SPECIFICATIONS	
PIN SET	8mm DIA 316 MARINE GRADE STAINLESS STEEL
SPRING SET	316 MARINE GRADE STAINLESS STEEL
CONNECTOR HOUSING	100% UV STABLE HARDENED NYLON INNER
WEATHER STRIP	UVPD WEATHER STRIP
MOTOR & CONTROL SPECIFICATIONS	
MOTOR TYPE	GERMAN MADE LINEAR 240V ACTUATOR
CONTROLS	HARD WIRED OR REMOTE OPERATION
SENSORS	RAIN, WIND & SUN SENSORS (OPTIONAL)

LEGEND:
THIS INDICATES SUPPORT FRAME BY CLIENT OR BY ALUM (ALUMAX FRAME IS AN OPTIONAL EXTRA)




ALUMAX – 235 MODEL

OPENING LOUVRED ROOF SYSTEM
PIVOT TRACK DETAIL
MOTOR, DRIVE & HIGH-SIDE



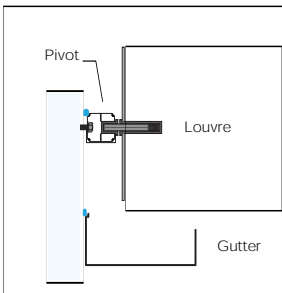
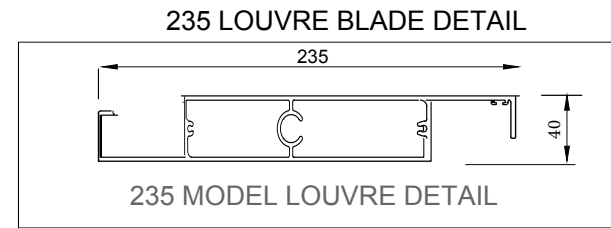
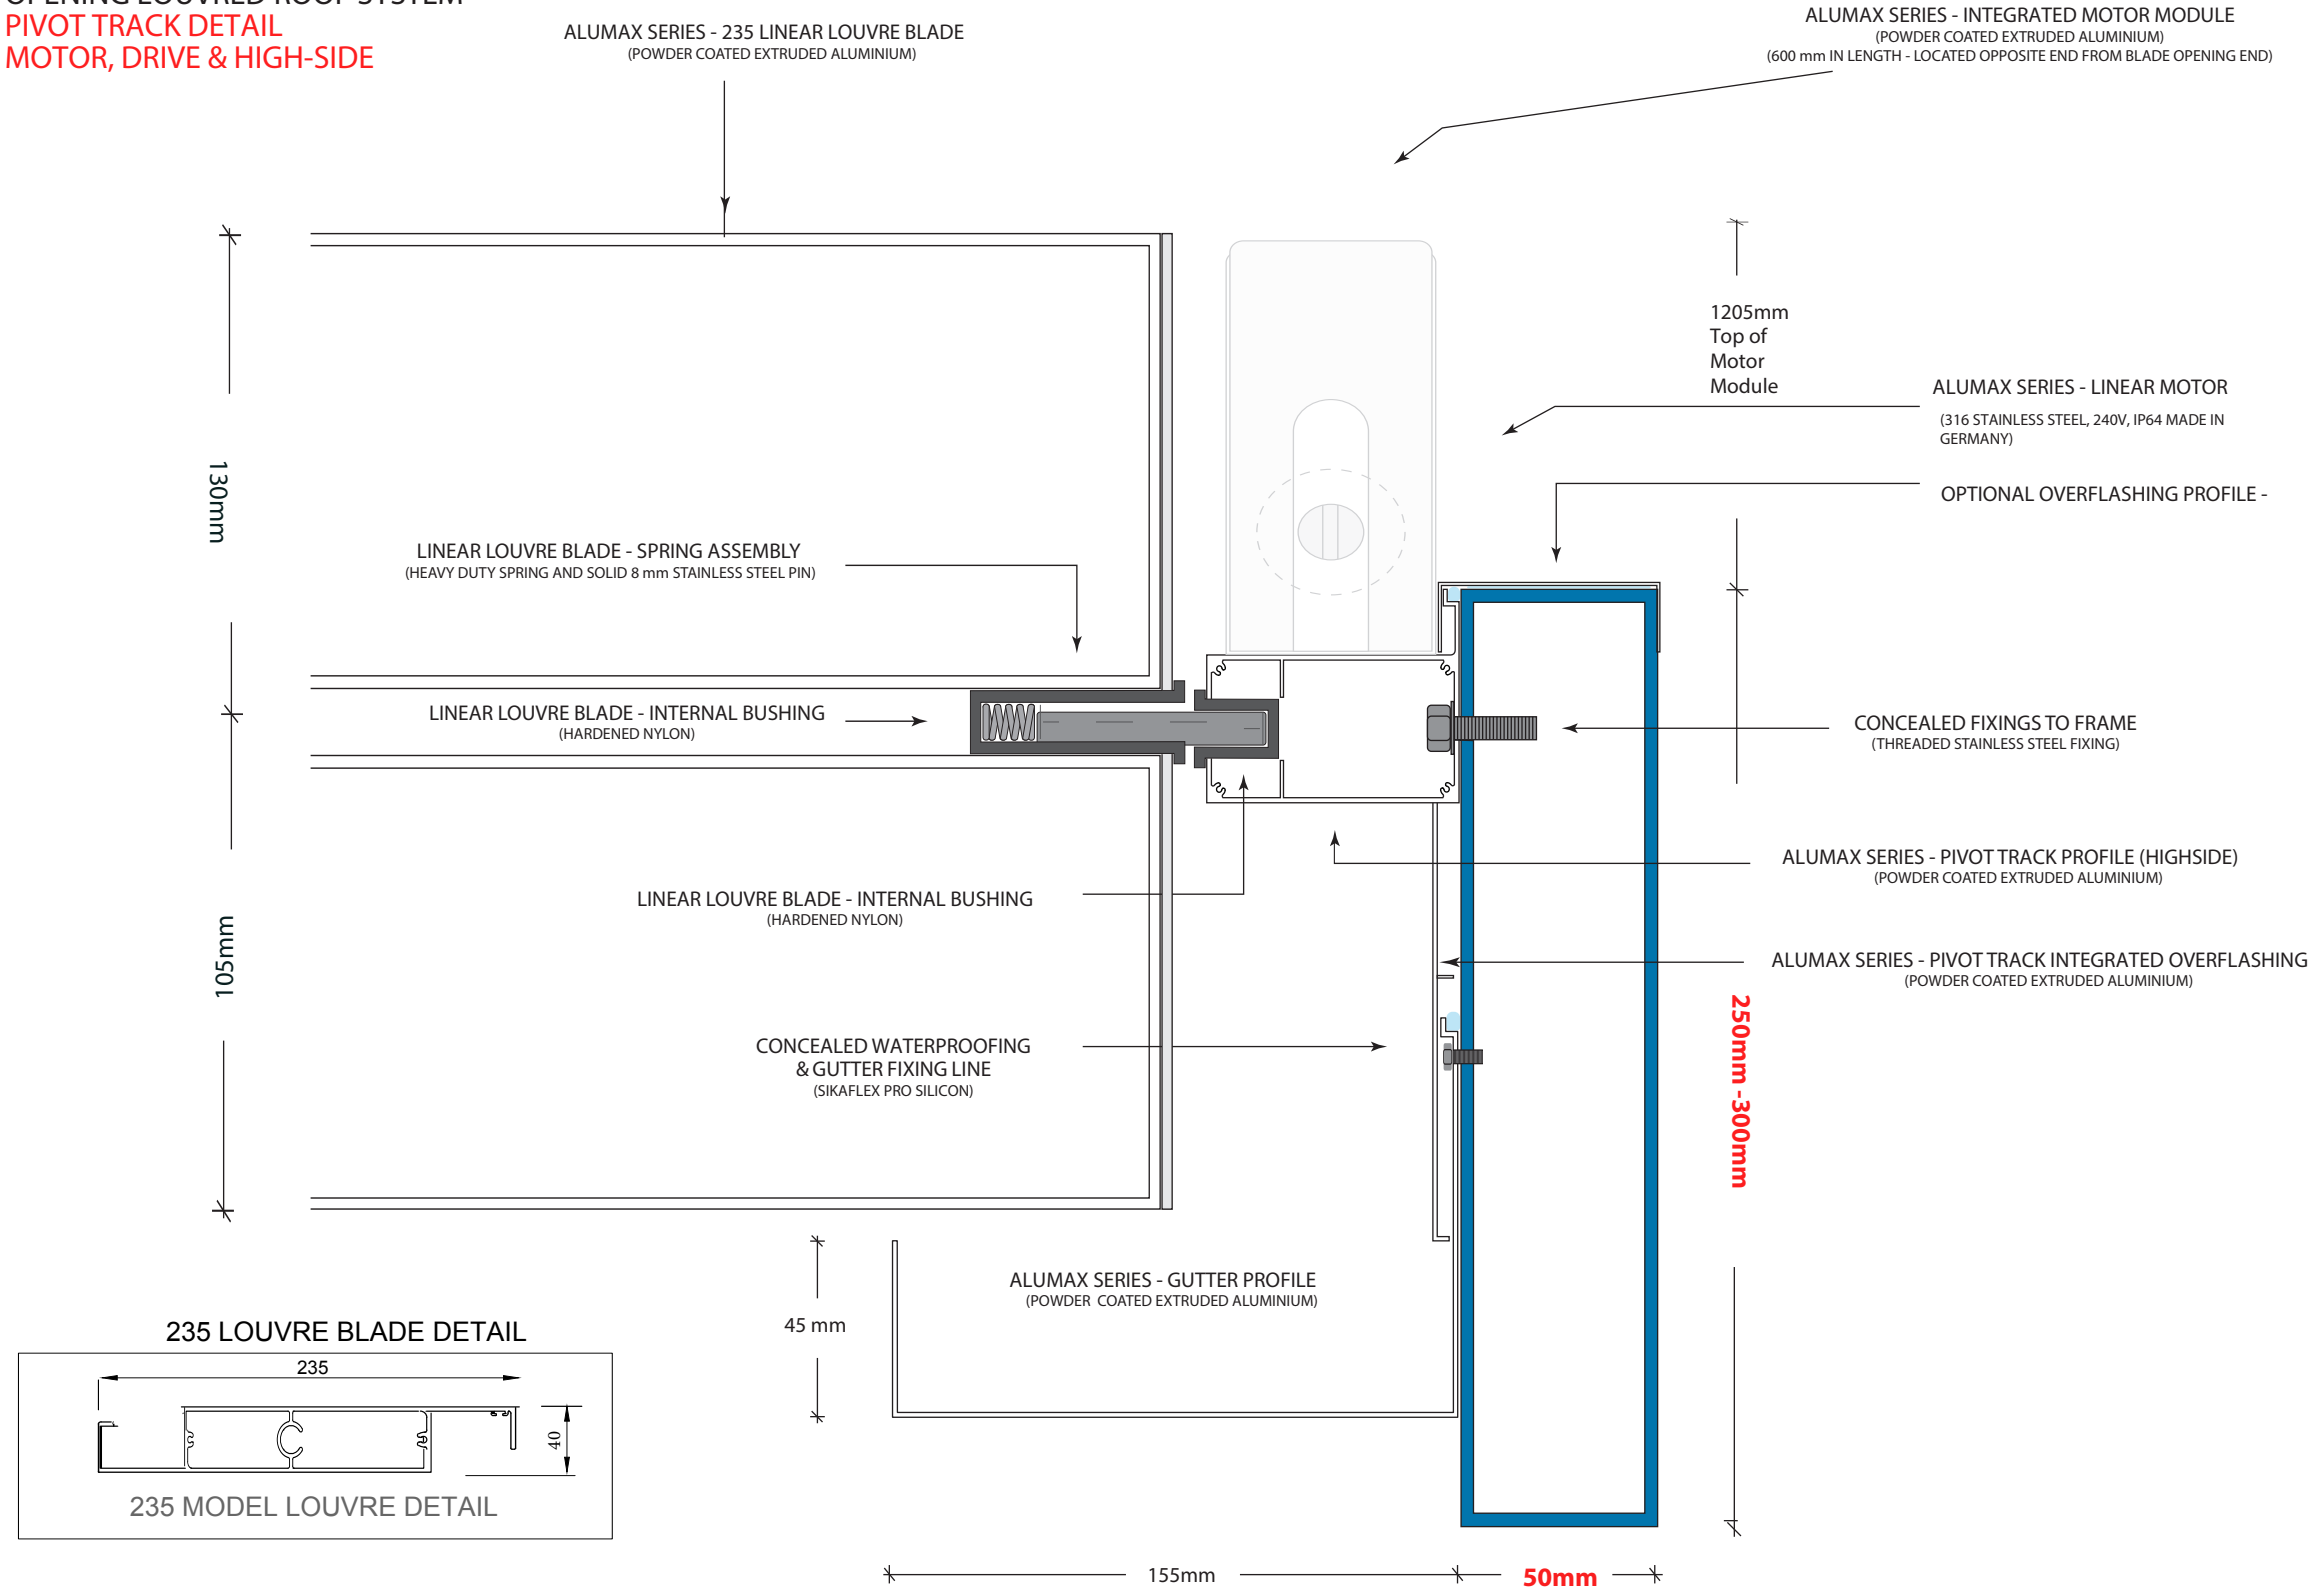


ALUMAX MAX
Ideal for larger bays or with
aluminium support frames.

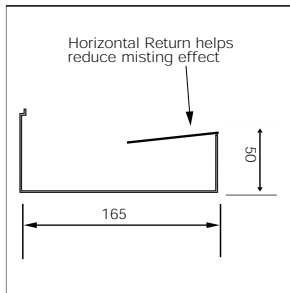

ALUMAX"XL" GUTTER PROFILE
Optional Extra)

SUPPORT FRAME DIMENSIONS

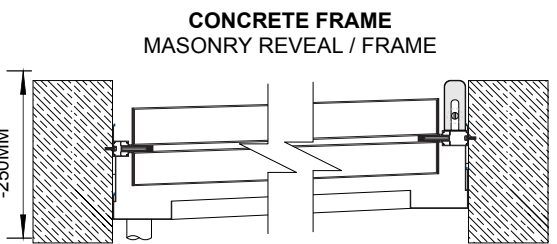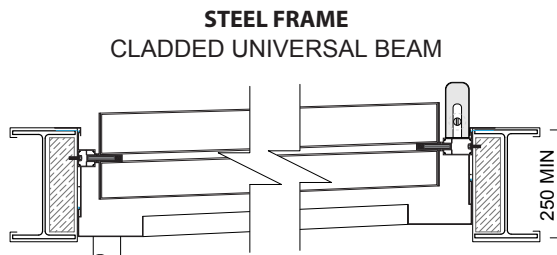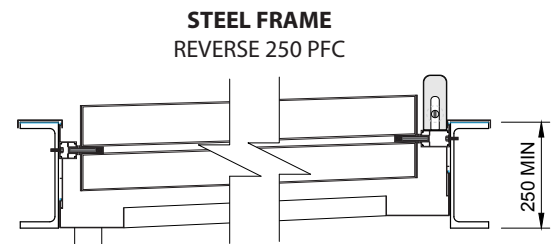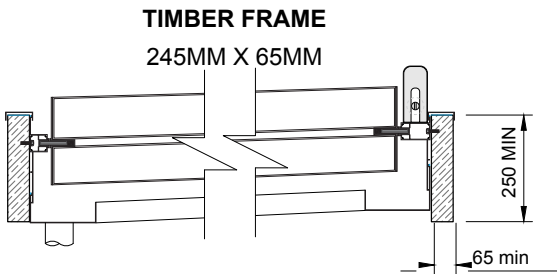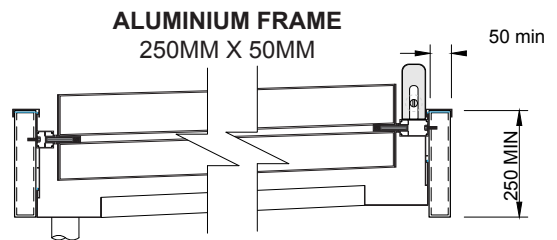

BLUE LINE INDICATES
ALUMAX - SUPPORT FRAME AS OPTIONAL
(POWDER COATED ALUMINIUM, STEEL OR TIMBER)
OR
SUPPORT FRAME CONSTRUCTED BY CLIENT
(TIMBER, STEEL, CONCRETE, CLADDED OR ALUMINIUM)

Graphic:Aluminium Frame Detail Shown

ALUMAX - 235 MODEL - OPENING LOUVRED ROOF SYSTEM

ALUMAX
ARCHITECTURAL LOUVRE SYSTEMS

AluMax Australia Pty Ltd
SYDNEY OFFICE
3 Tilley Lane, Frenchs Forest,
NSW 2086 Australia

Alumax Service & Support

One of the Alumax consultants or local dealers will help you simplify the specification process, saving you time and money. We are also available to offer all the right care & maintenance advice for your product.

Australia Wide

Call 1300 258 629 or visit
www.alumax.com.au

