



SUPPORT FRAME OPTIONS - BY CLIENT


ALUMINIUM - SUPPORT FRAME

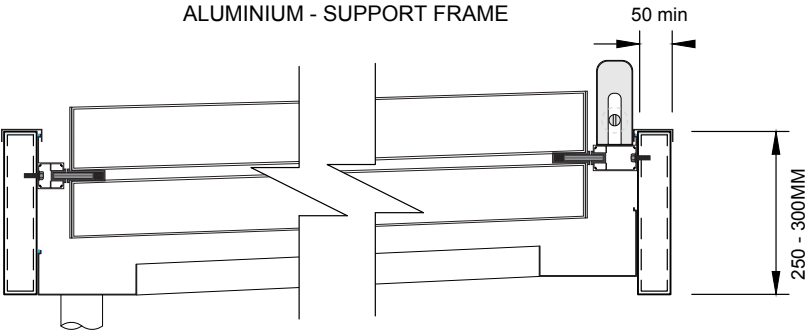


TIMBER - SUPPORT FRAME

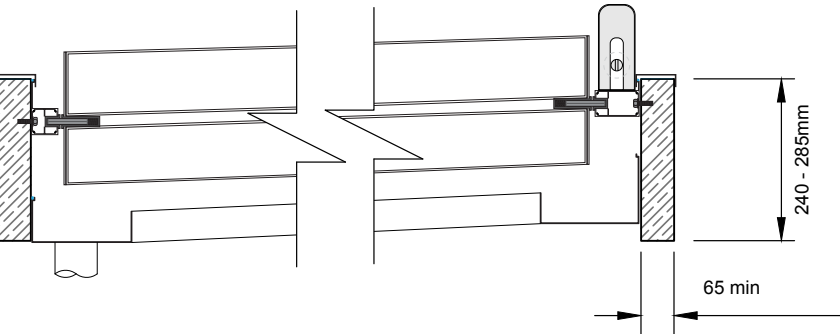


STEEL - REVERSE PFC BEAM

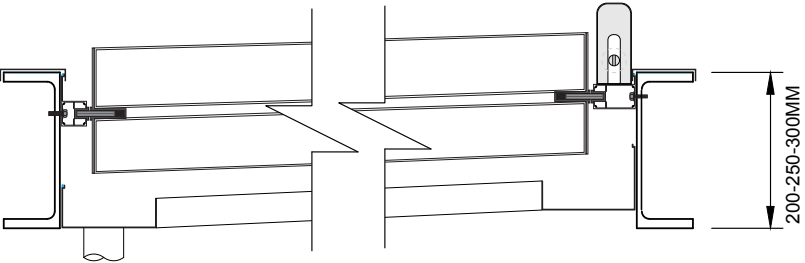



STEEL - EYE BEAM OR UNIVERSIAL

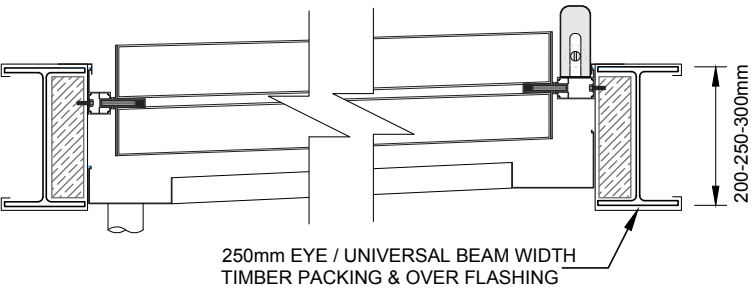

ALUMINIUM SUPPORT FRAME OPTIONS - BY ALUMAX

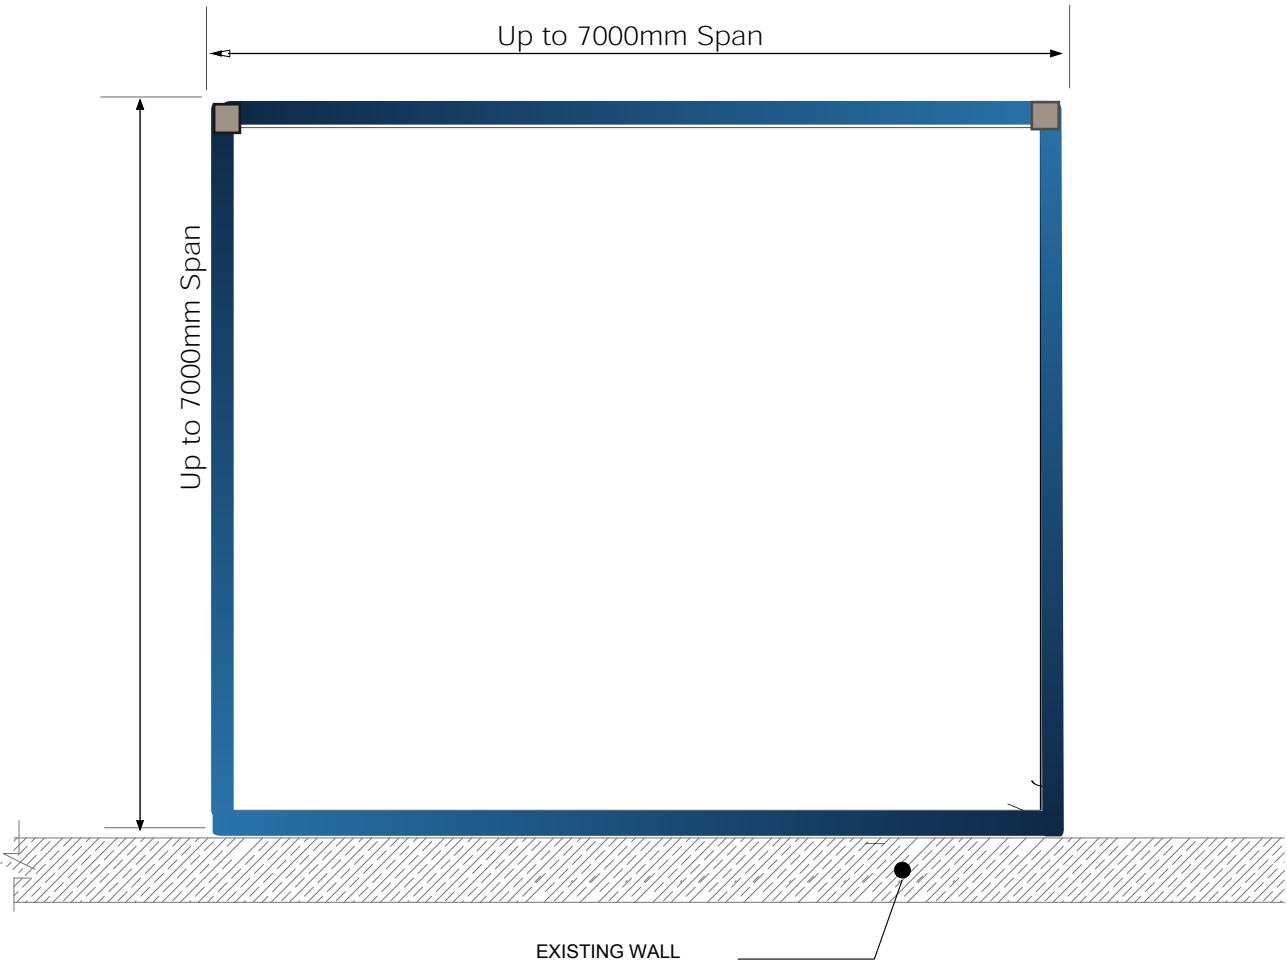


STANDARD FIXING DETAIL

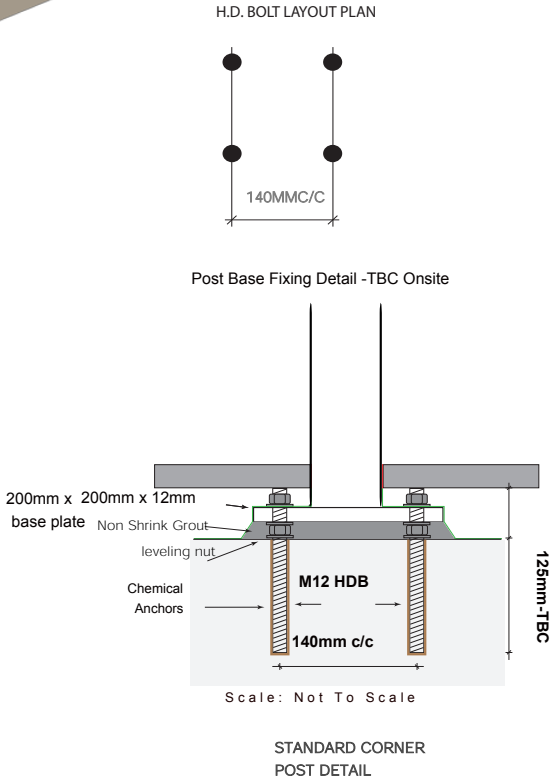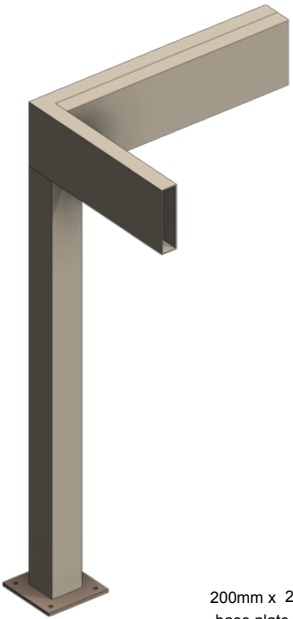


Support Posts


300 X 50 ALUMINIUM BEAM PROFILES

 

Dual 300 Beam
Max Span 7000mm

 

Single 300 Beam
Max Span 6000mm

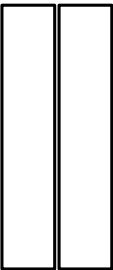

Dual 300 Beam
Max Span 6000mm



Single 250 Beam
Max Span 5500mm

250 X 50 ALUMINIUM BEAM PROFILES

ALUMINIUM POST PROFILES



100 x 100
x 5mm Thick



115 x 115
x 7mm Thick

CLIENT DESIGN / MANUFACTURING APPROVAL:

☐ APPROVED
☐ AMEND



ALUMAX AUSTRALIA Pty. Ltd.
SYDNEY OFFICE:
3 Tilley Lane, Frenchs Forest
NSW 2086 Australia
Tel 1300 258 629
Email: info@alumax.com.au
Web: alumax.com.au

CLIENT:	DATE:	JOB No:
TITLE:	SCALE: NOT TO SCALE	DRAWING No:
	DRAWN: ALUMAX	ISSUE/REVISION:
	CHECKED: DC & MT	